


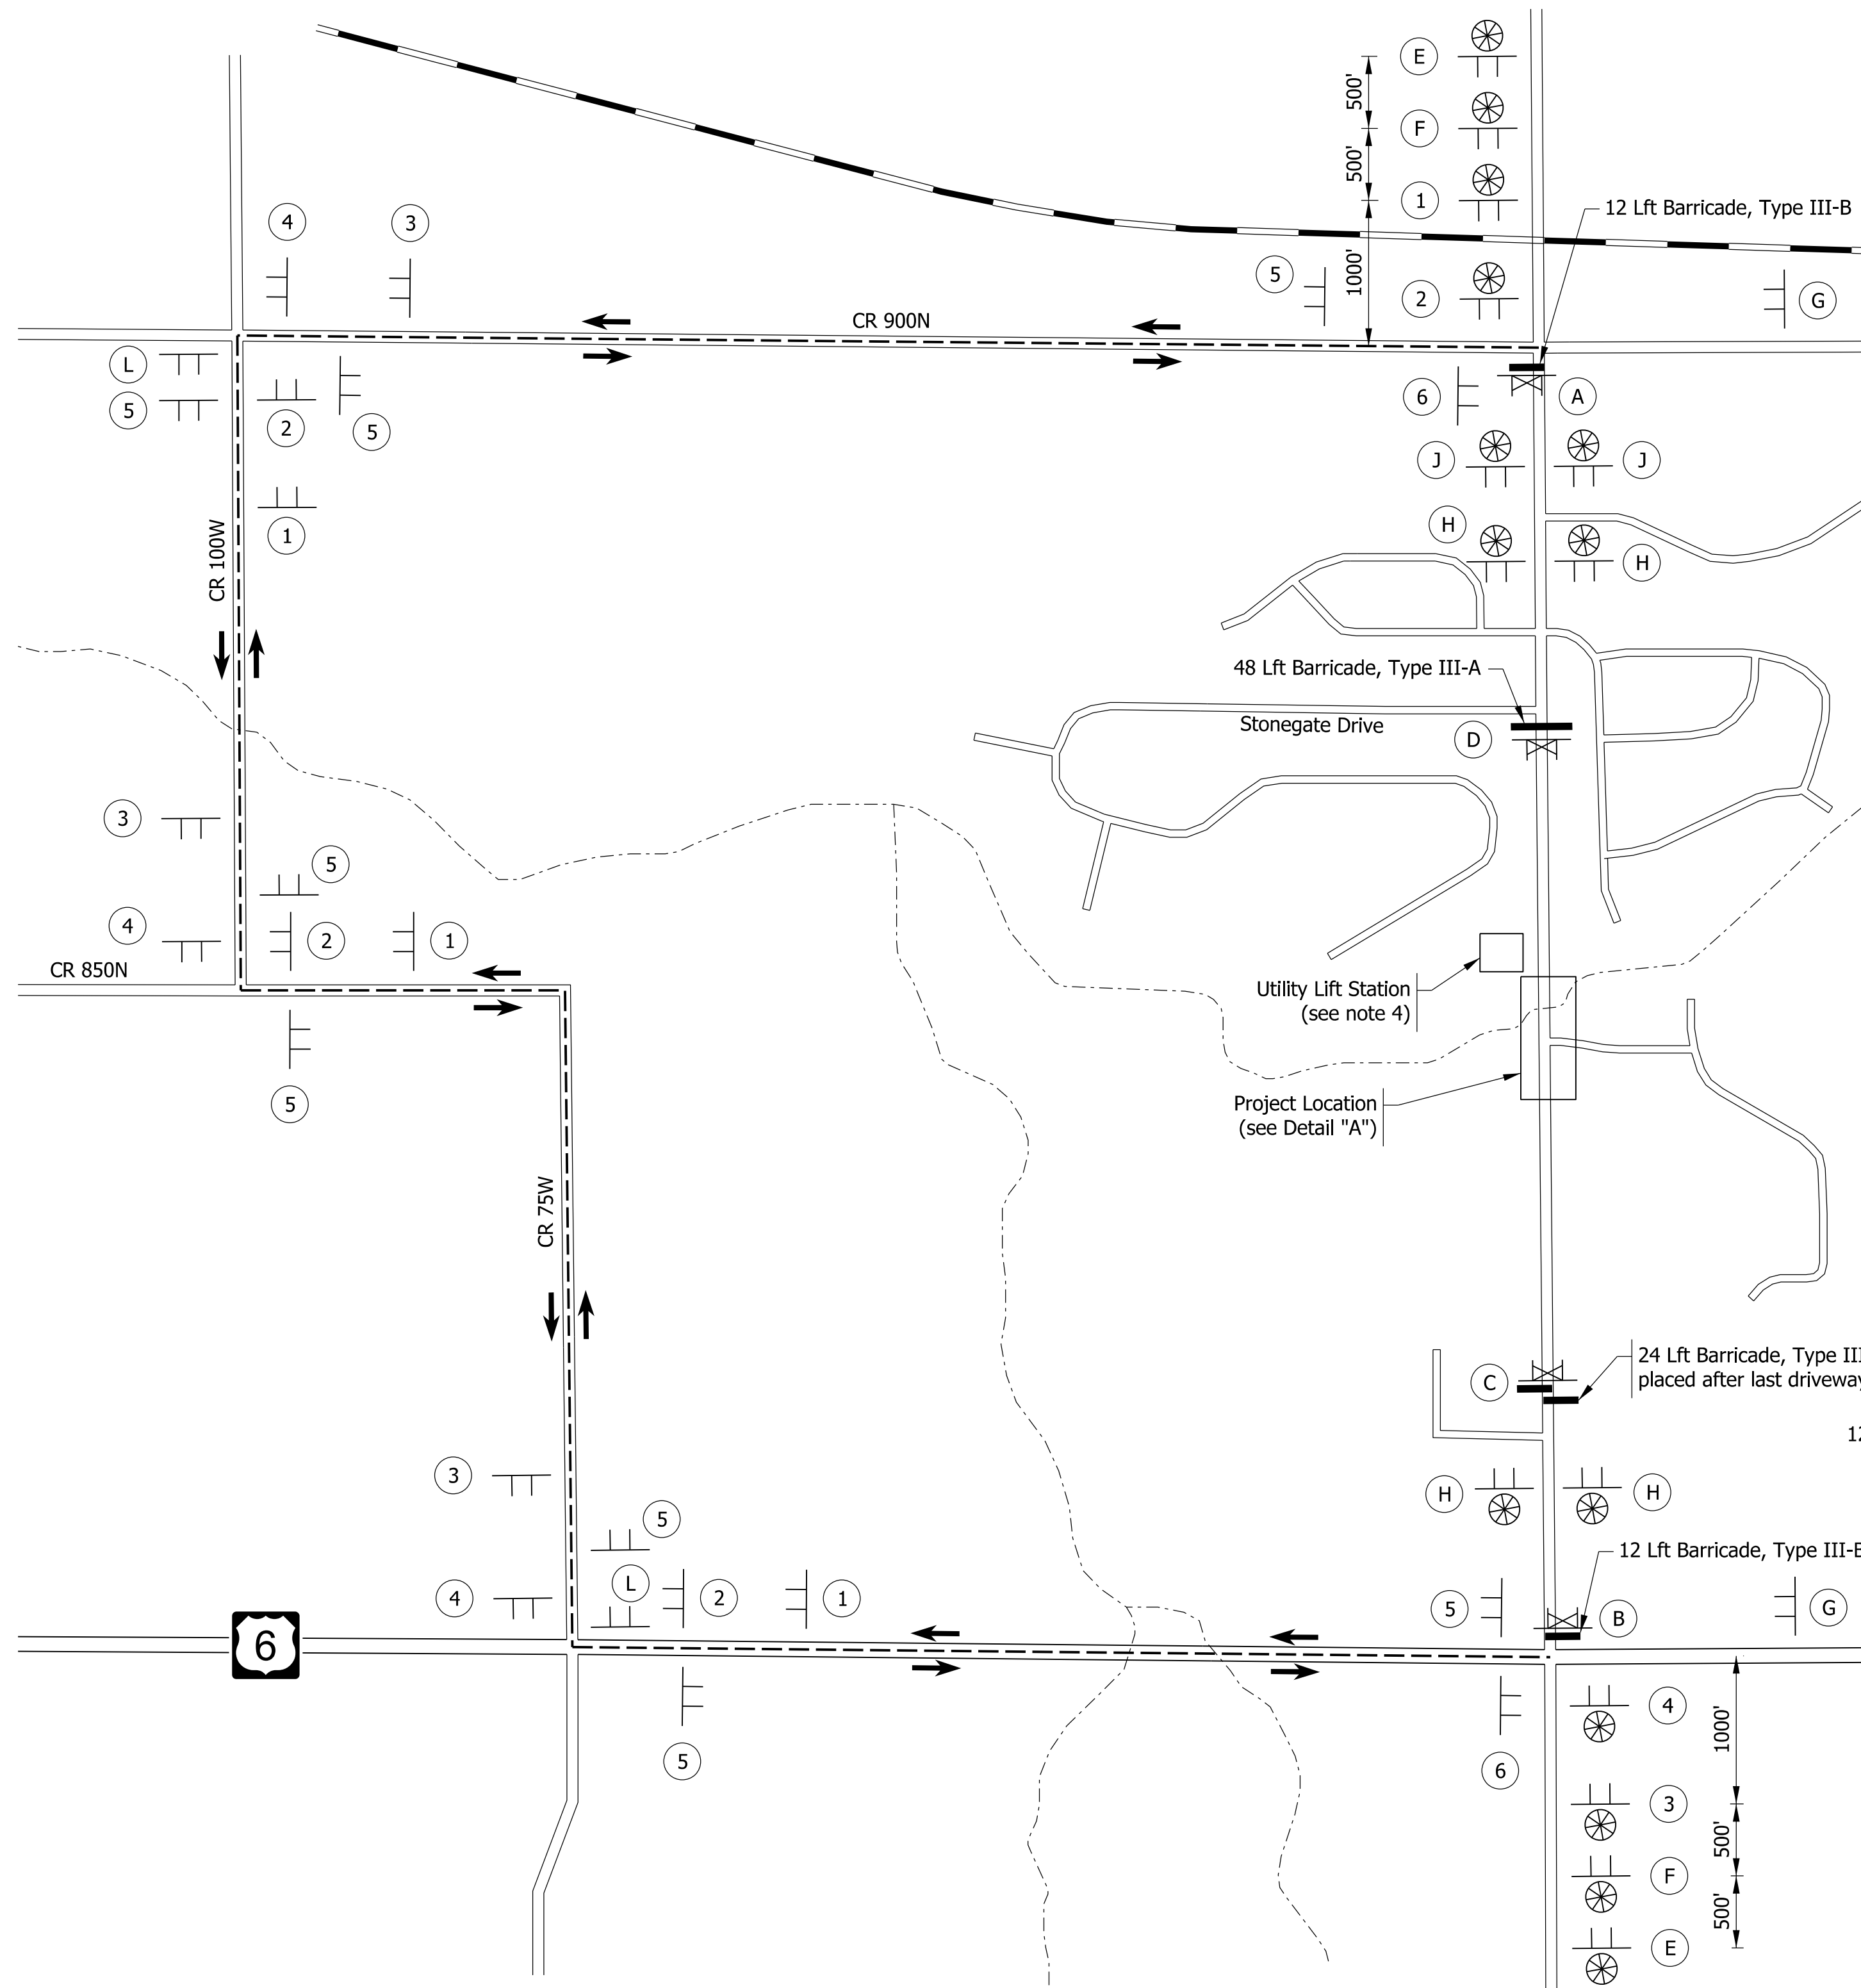

MAINTENANCE OF TRAFFIC DETOUR PLAN
Scale: 1" = 500'

LEGEND

- | | | | | | |
|--|-----------------------------|--|--|--|--|
| | Route of Detour Traffic | | Typical Sign Standard
(Construction Sign or Detour Assembly) | | Standard Type III-A Barricade as Required |
| | Direction of Detour Traffic | | Typical Sign Standard
(Road Closure Assembly) | | Standard Type III-B Barricade as Required |
| | Railroad | | Construction Sign and Supports
with Low Intensity Construction
Warning Light, Type A | | Temporary Channelizing Drum with
Construction Warning Light, Type C |
| | Waterway | | | | |



DETAIL "A"
Scale: 1" = 50'

MAINTENANCE OF TRAFFIC QUANTITIES

Designation	Item	Unit	Quantity
(A) (B) (C) (D)	Road Closure Sign Assembly	Each	5
(E) (F) (G) (H) (J)	Construction Sign, Type A ##	Each	14
(K)	Construction Sign, Type B	Each	1
(G) (L)	Construction Sign, Type D	Each	6
(1) (2) (3) (4) (5) (6)	Detour Route Marker Assembly	Each	26
	Barricade, Type III-A	Lft	132
	Barricade, Type III-B	Lft	48

Quantity includes 2 XG20-5 Route Closure Notice Signs
(Locations shall be determined by Project Engineer in the field)



R11-4
60" x 30"
XM4-10 (R)
48" x 18"

(A)




R11-4
60" x 30"
XM4-10 (L)
48" x 18"

(B)




R11-4
60" x 30"

(C)

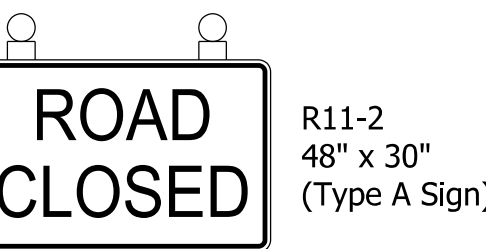


R11-2
48" x 30"
(Type A Sign)

(D)

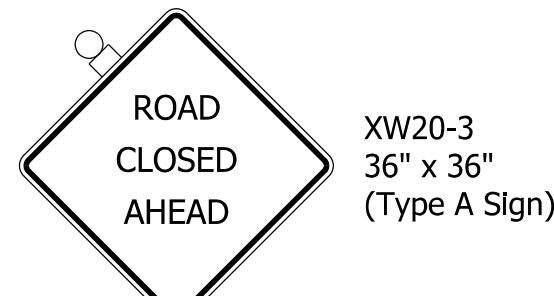


XW20-3
36" x 36"
(Type A Sign)

(E)

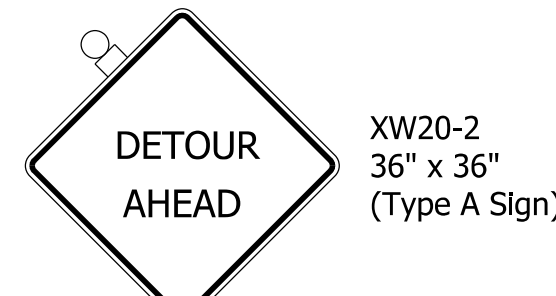

XW20-2
36" x 36"
(Type A Sign)


(F)

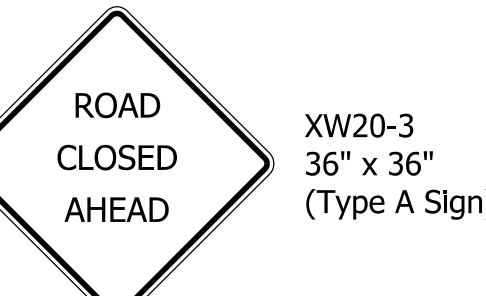

XW20-3
36" x 36"
(Type A Sign)


Mod. Sign
24" x 24"
(Type D Sign)

(G)

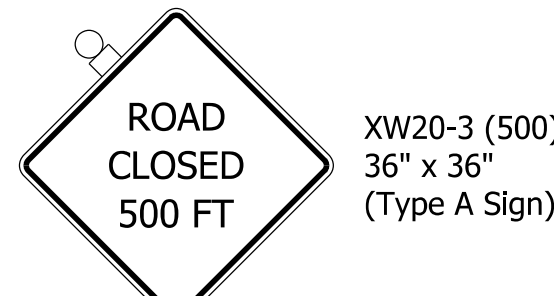


XW20-3 (500)
36" x 36"
(Type A Sign)

(H)

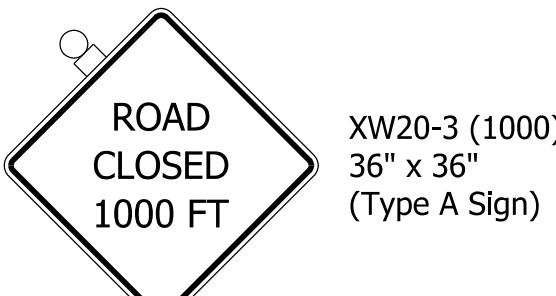


XW20-3 (1000)
36" x 36"
(Type A Sign)

(J)

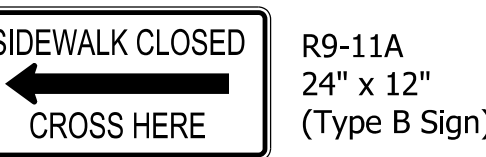


R9-11A
24" x 12"
(Type B Sign)

(K)

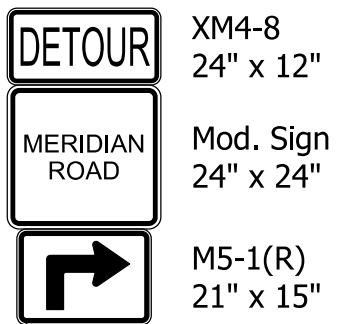


XM4-8
24" x 12"
Mod. Sign
24" x 24"
M5-1(R)
21" x 15"

(1)

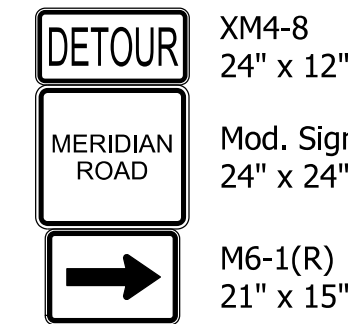


XM4-8
24" x 12"
Mod. Sign
24" x 24"
M6-1(R)
21" x 15"

(2)

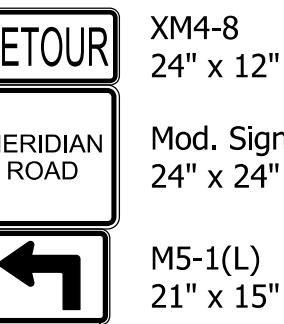


XM4-8
24" x 12"
Mod. Sign
24" x 24"
M5-1(L)
21" x 15"

(3)

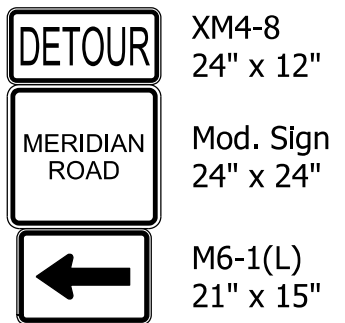


XM4-8
24" x 12"
Mod. Sign
24" x 24"
M6-1(L)
21" x 15"

(4)

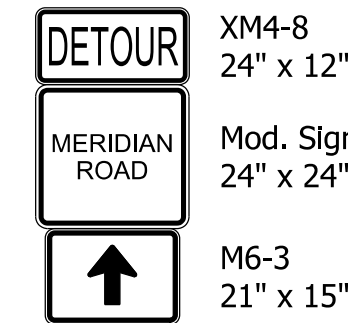


XM4-8
24" x 12"
Mod. Sign
24" x 24"
M6-3
21" x 15"

(5)

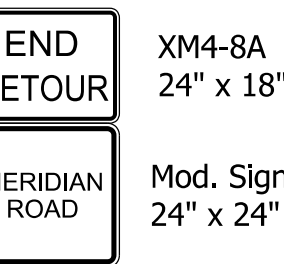

XM4-8A
24" x 18"
Mod. Sign
24" x 24"

(6)

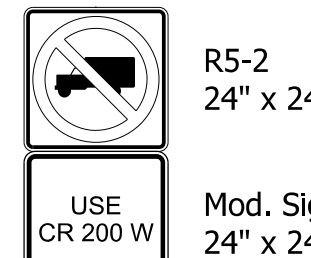


R5-2
24" x 24"
Mod. Sign
24" x 24"


(L)

NOTES

- Detour signage shall be placed in accordance with INDOT Specifications. For additional details, see INDOT Standard Drawing E-801-TCDD-01.
- Advanced notice of closure (XG20-5 signs) shall be placed at least 14 days prior to start of construction.
- Contractor shall provide vehicle access to all private residences in neighborhoods at all times during construction.
- Contractor shall coordinate with Town of Chesterton Utilities to provide access to lift station when necessary.
- Directional Detour signs assemblies shall be located 100 ft. to 200 ft. in advance of all required turns within the Detour limits.
- Confirming Detour sign assemblies shall be located 200 ft. after all required turns.
- Detour signage locations may not be shown to scale and should be confirmed in the field by Contractor. The Contractor shall notify the following entities fourteen days in advance before and after construction is complete: US Post Office, fire departments, affected schools, the Porter County Highway Department, emergency response services (EMS), local or federal government agencies, Porter County Sheriff's Department, Subdivisions HOA and any major businesses in the area that utilizes this route. The Contractor shall be responsible for obtaining permits or license from federal or local government agencies fees.
-

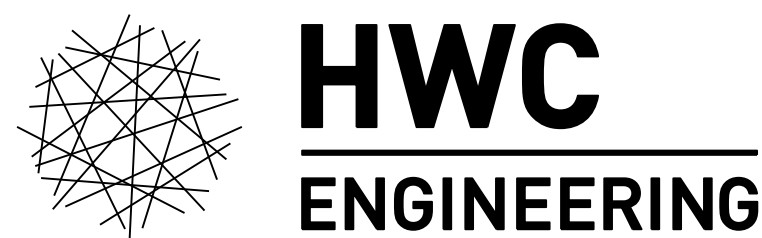

INDIANAPOLIS - TERRE HAUTE - LAFAYETTE
MUNCIE - NEW ALBANY - HAMMOND
www.hwcengineering.com

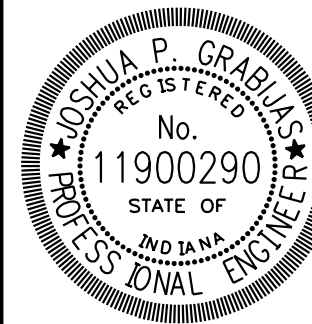

RECOMMENDED FOR APPROVAL		10/14/2025
DESIGNED: LS	10/20/2025	DRAWN: SM
CHECKED: JPG	10/20/2025	CHECKED: JPG

PORTER COUNTY
BRIDGE PLANS

MAINTENANCE OF TRAFFIC

SCALE	BRIDGE FILE
AS NOTED	LI-004
	DESIGNATION
	N/A
SURVEY BOOK	SHEETS
N/A	5 of 33
CONTRACT	PROJECT
N/A	2022-314-M